
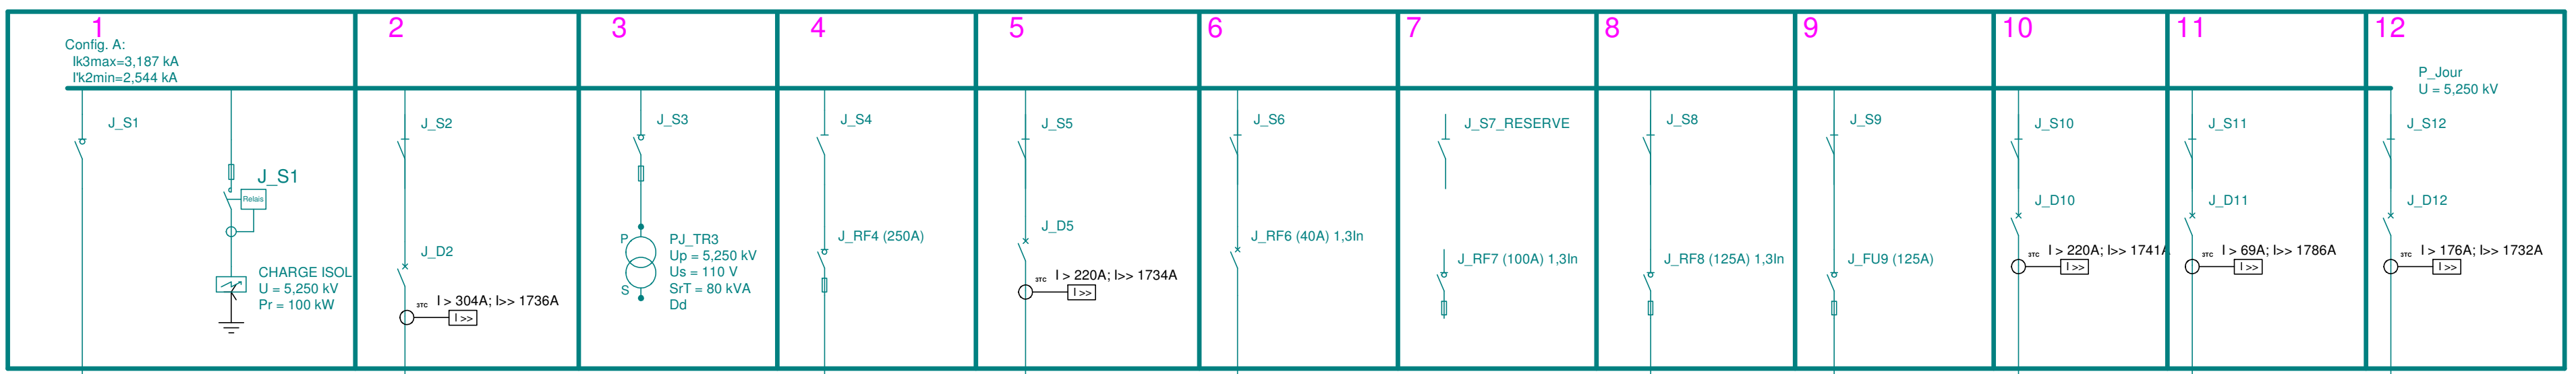


POSTE LIVRAISON




POSTE 1

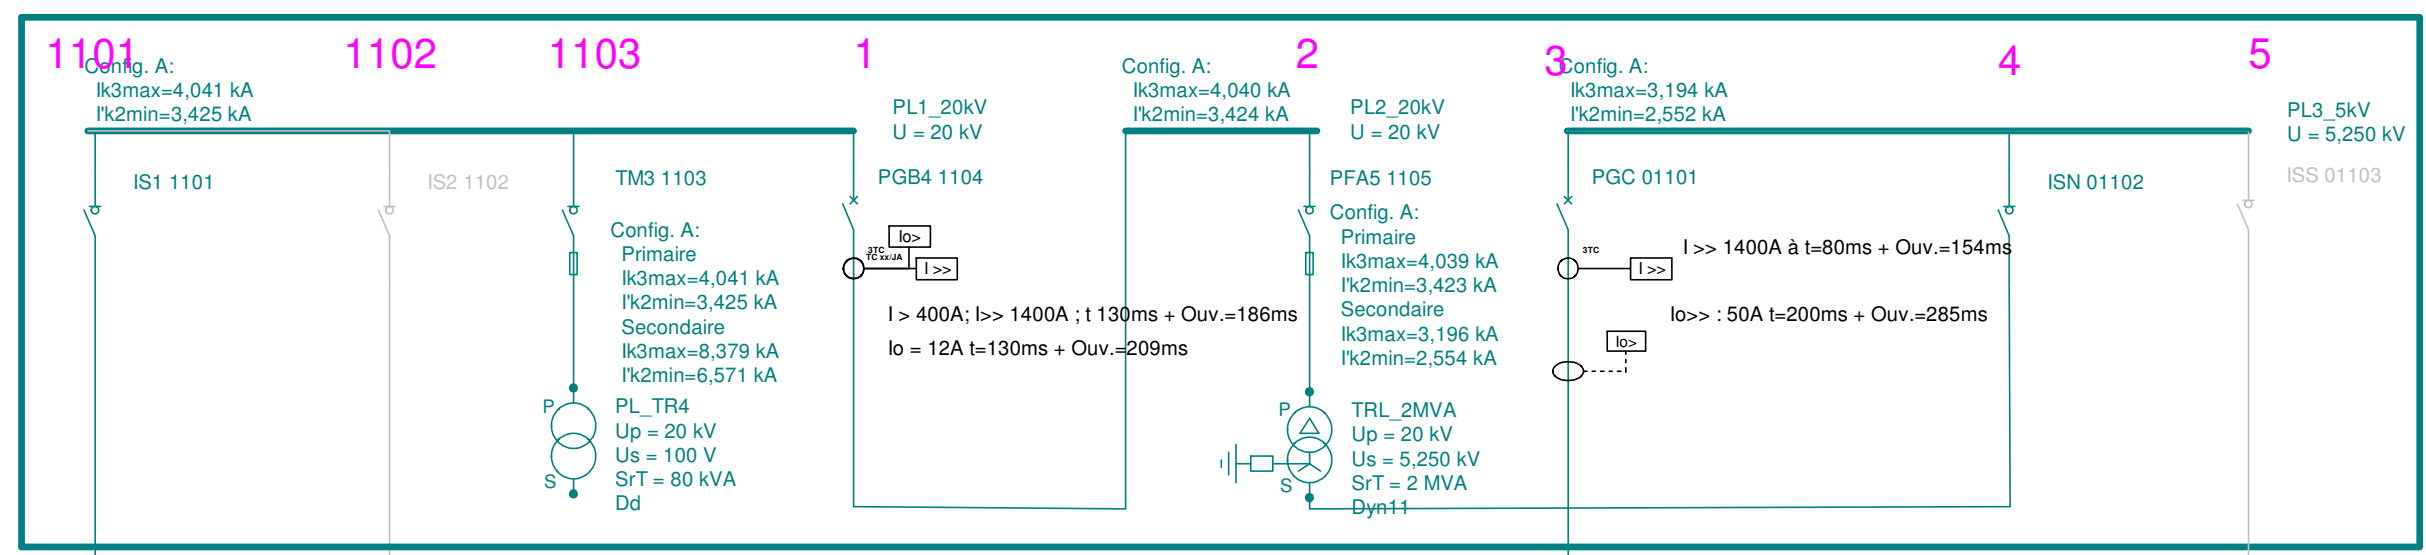

STATION 1

STATION 2

STATION 3


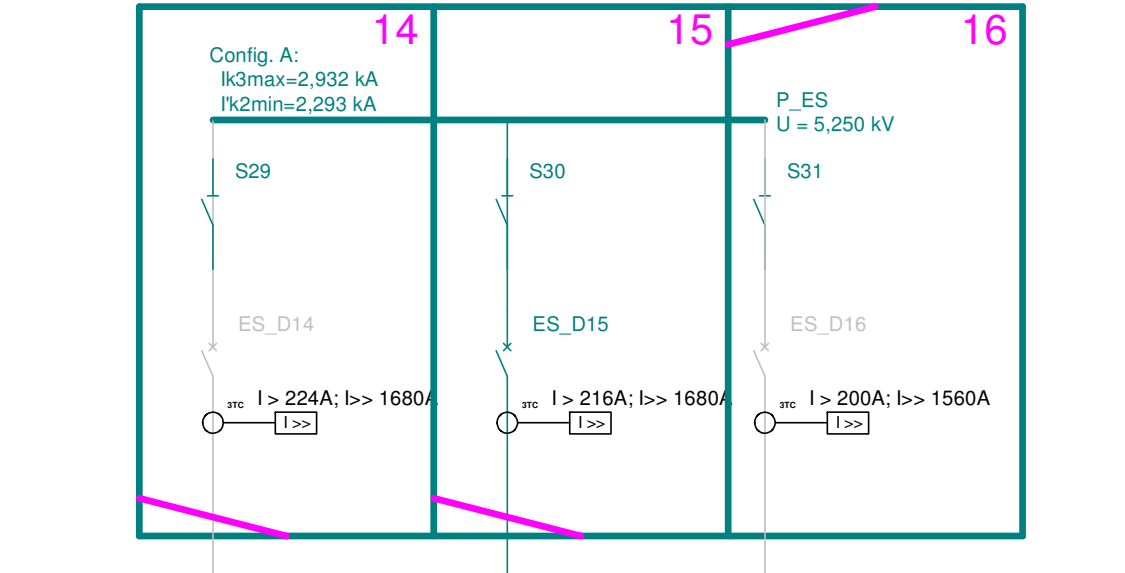
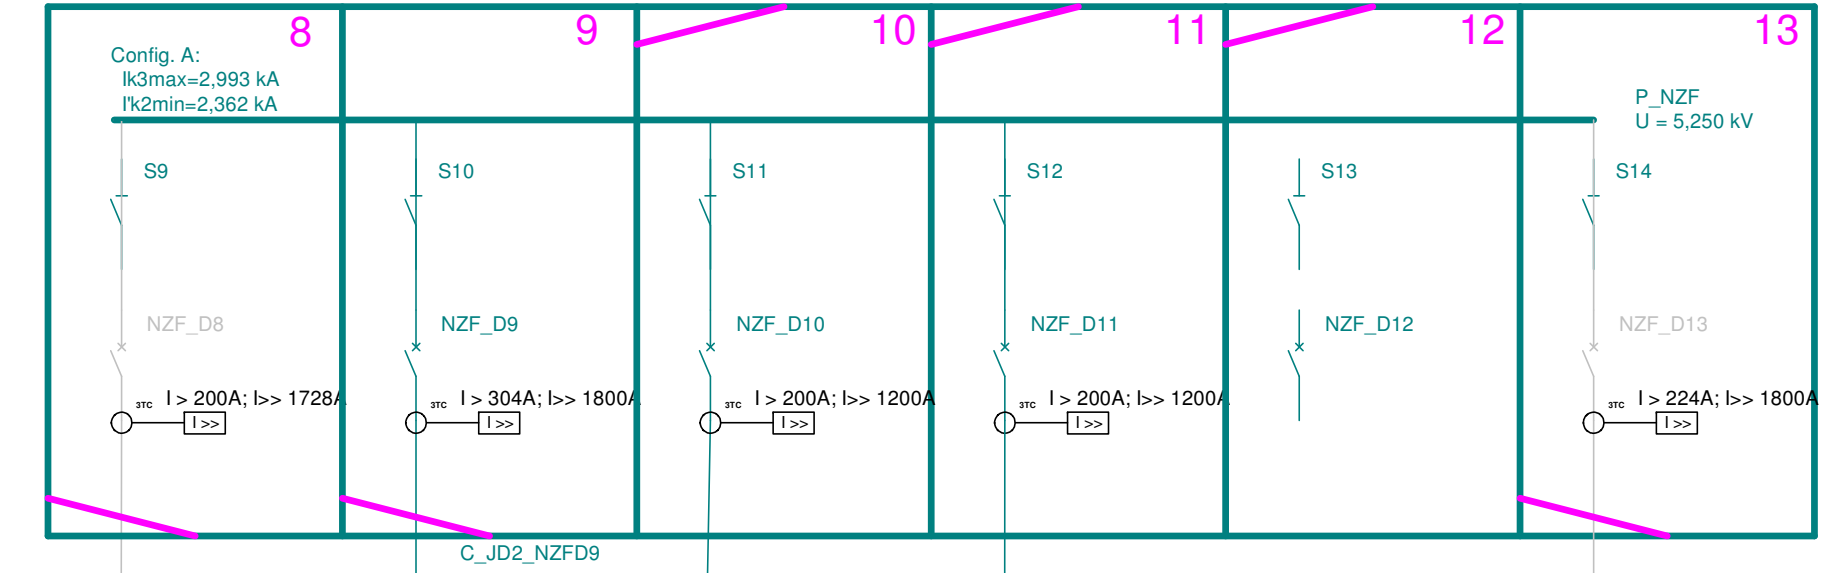
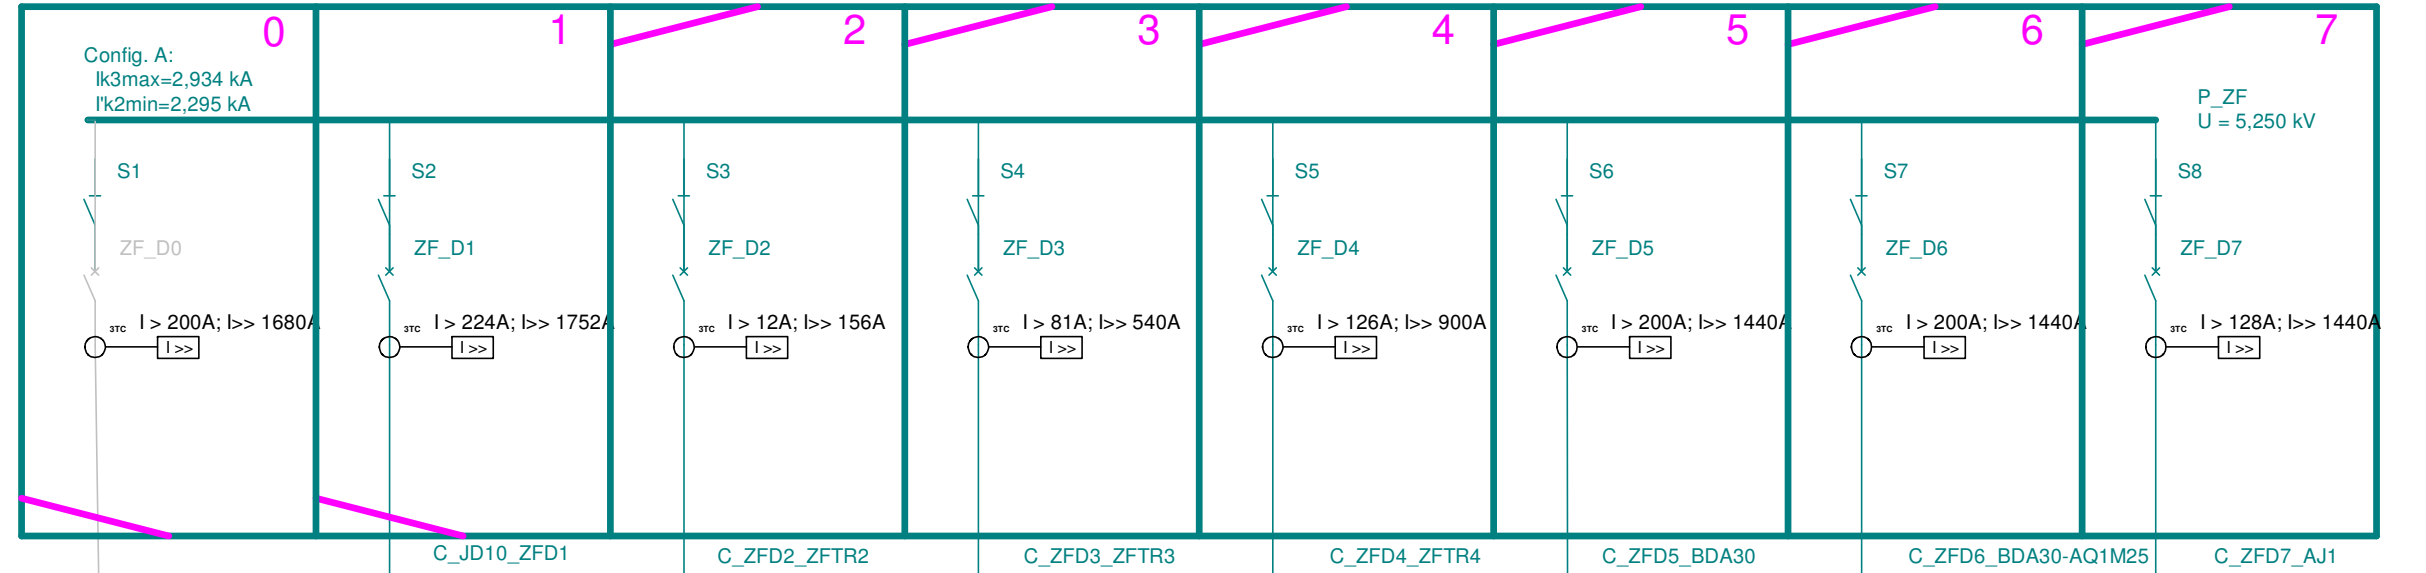


STATION 4

STATION 7

STATION 5

STATION 8

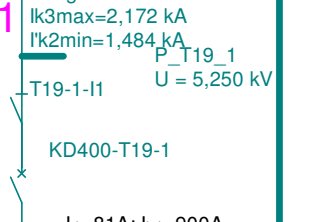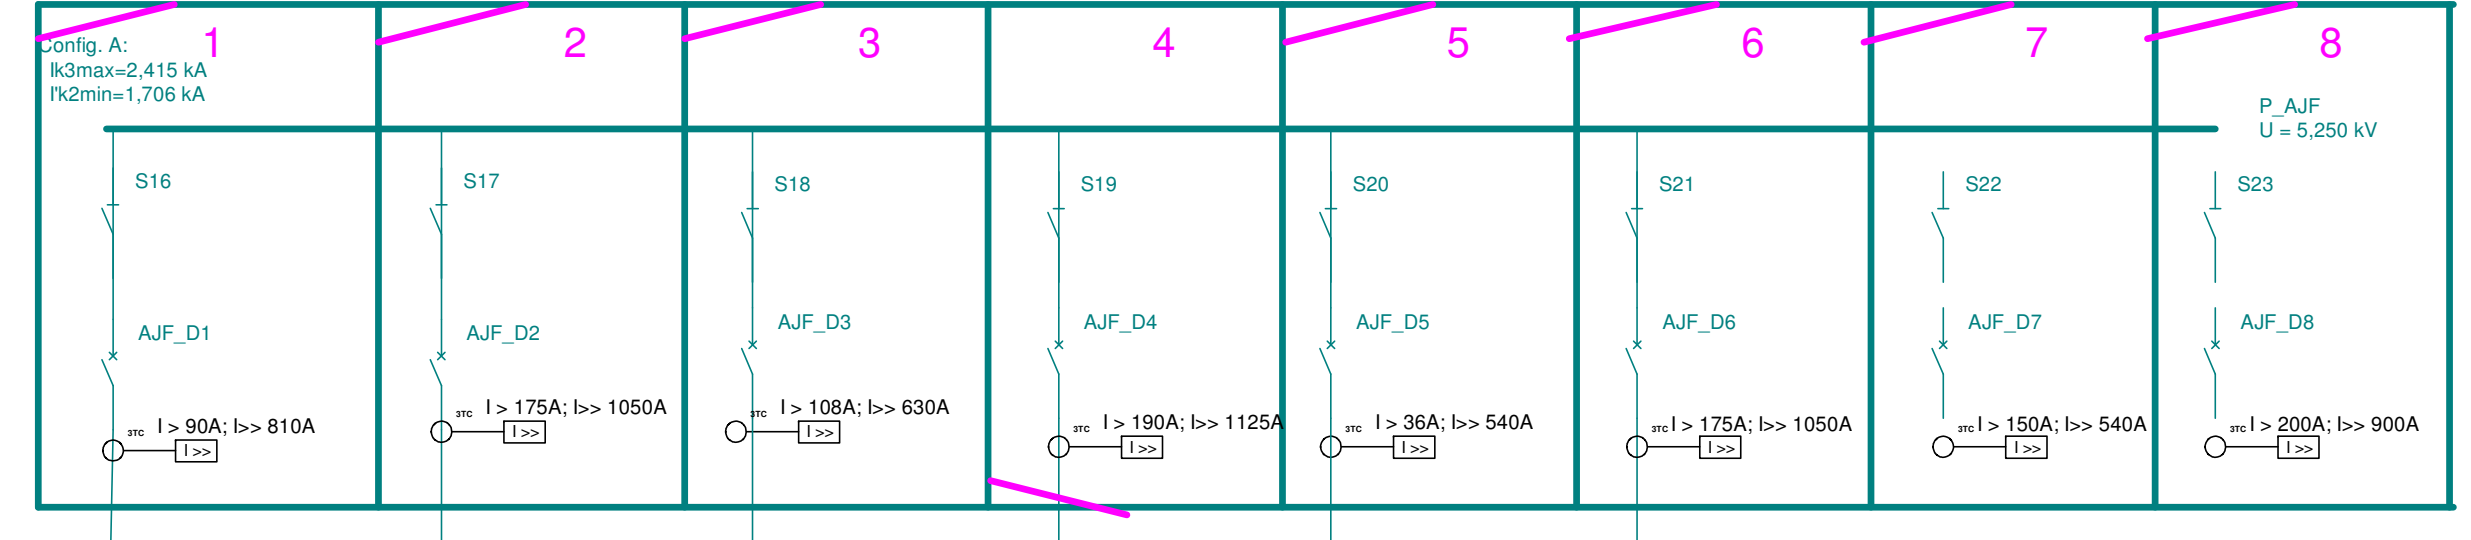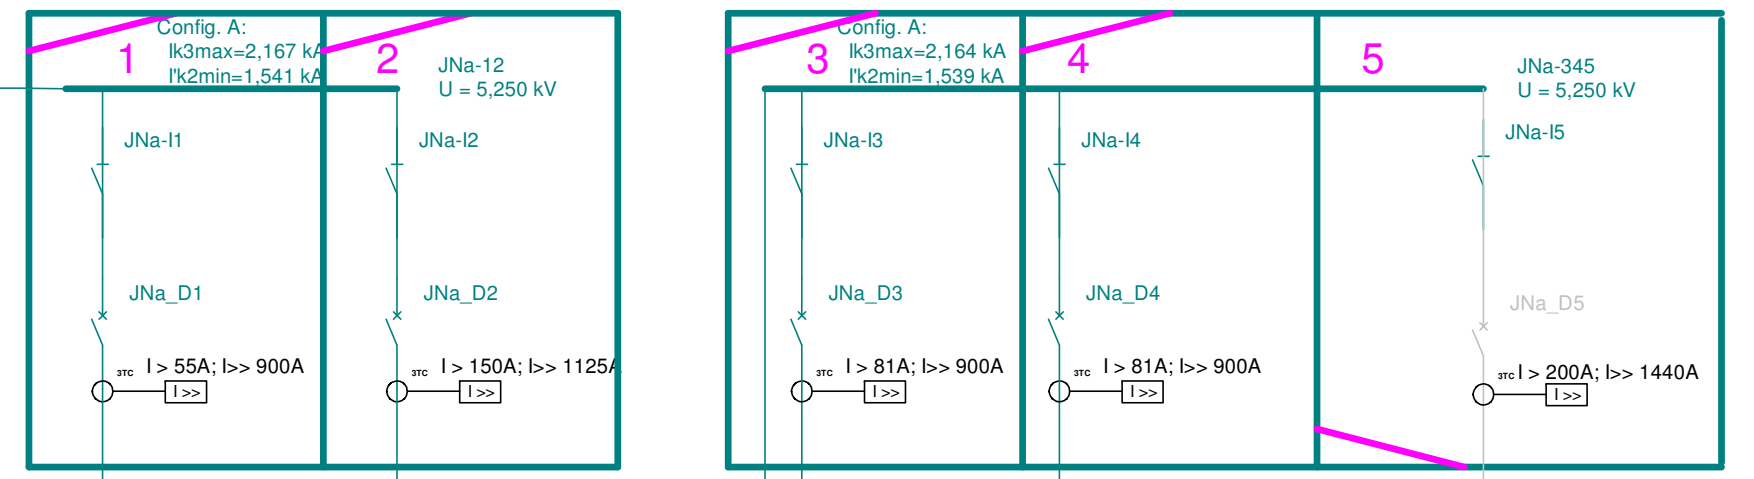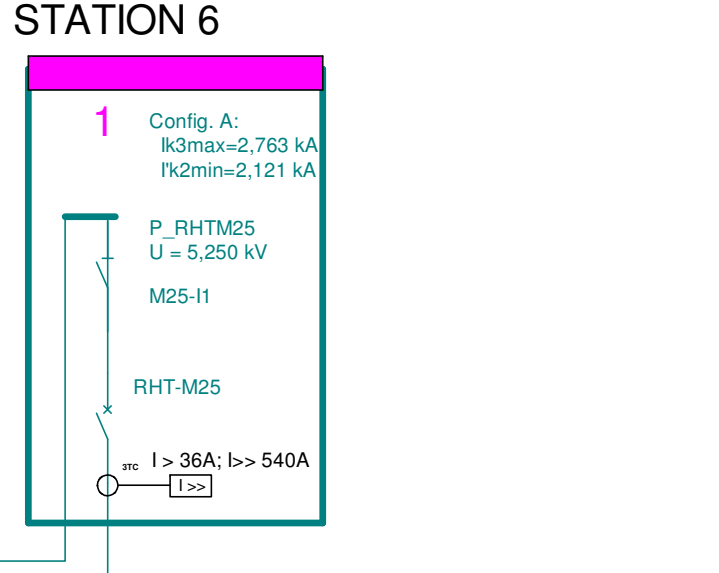

STATION 9

STATION 10








STATION 11

STATION 12

STATION 13

STATION 14

STATION 15

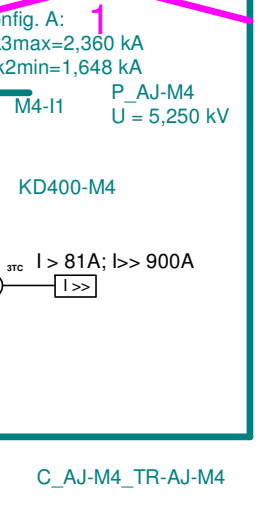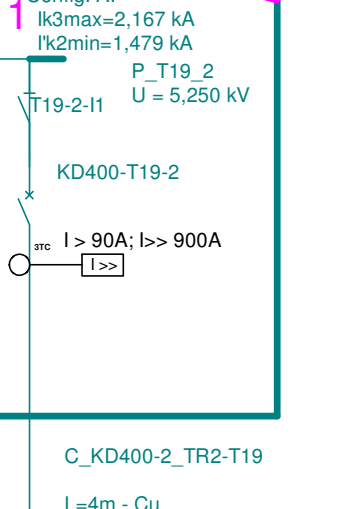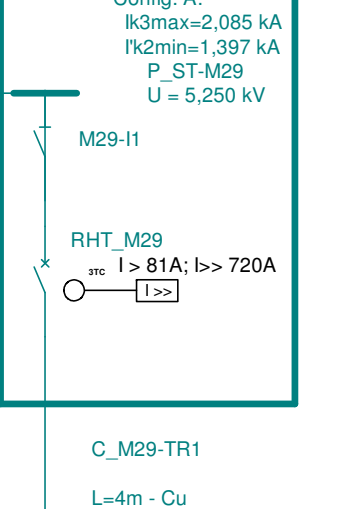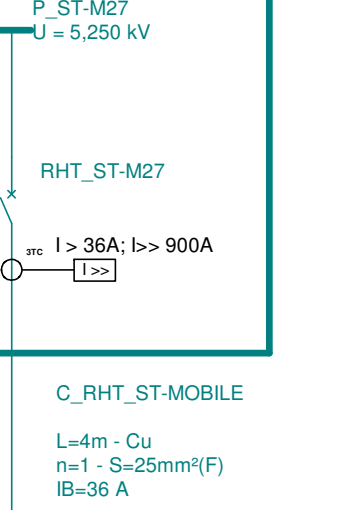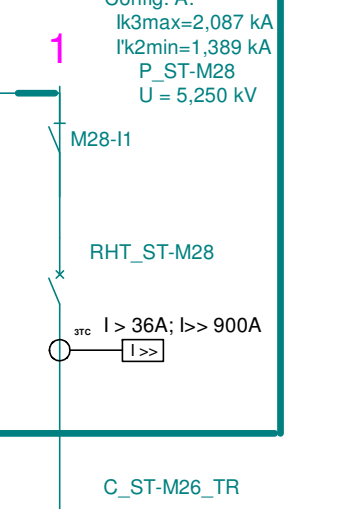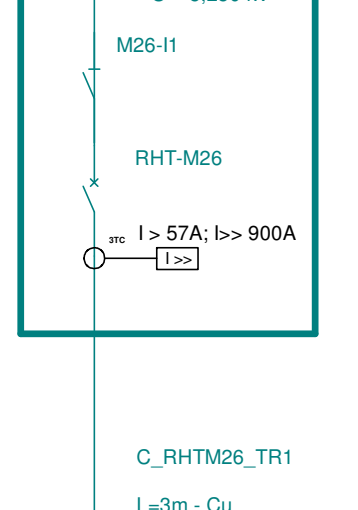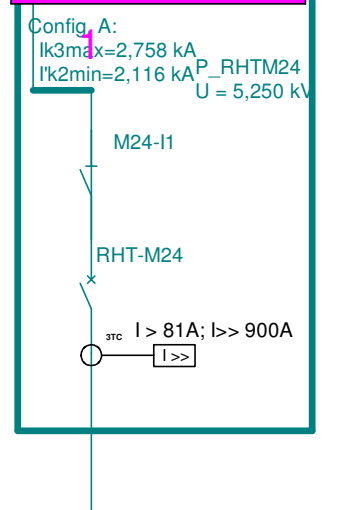

2	NOUVELLE STATION 7
TEL QUE CONSTITUIT	
ne	historique
01	Date Affaire
01	Plan
AFFAIRE N° AF1805029	
PLAN N° SHT du 23/11/18	